

COMPACTED
GRAVEL AREA

PROPOSED
STORAGE SHED
7 x 4.5m




1

SITE PLAN VIEW

SCALE 1:200, Printed on A4

0 1 2 5 10m

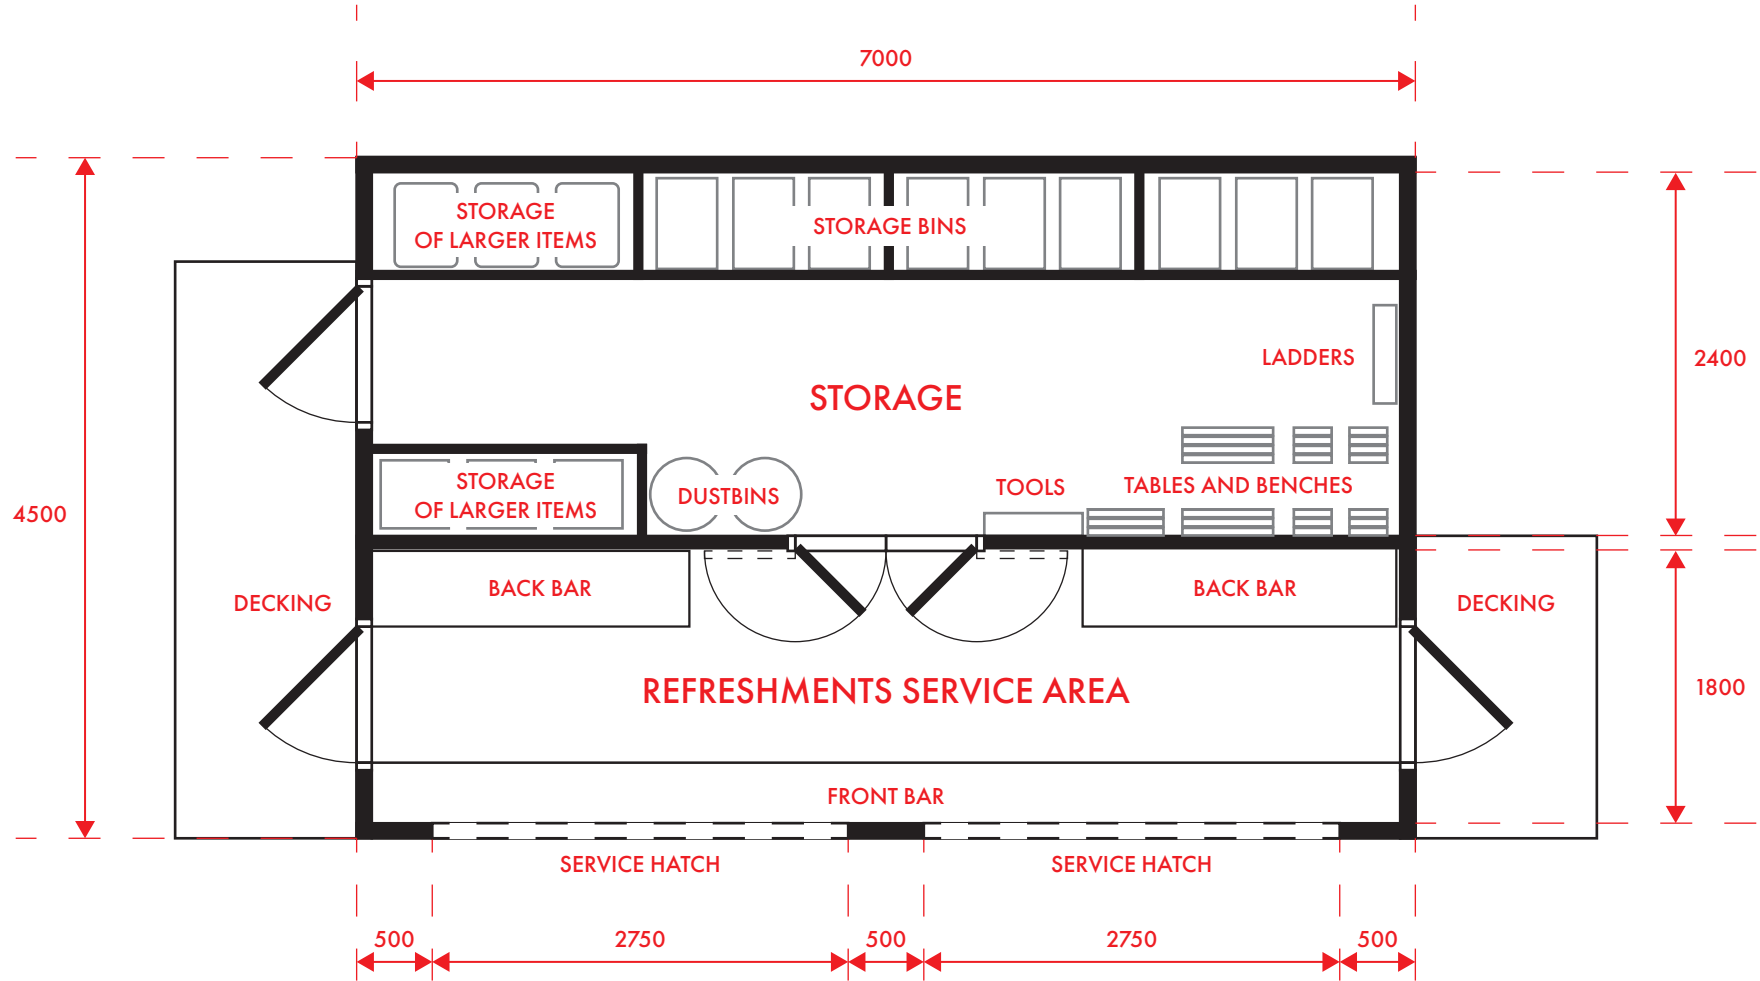


2

PLAN VIEW

SCALE 1:50, Printed on A4



SHED CLAD IN BLACK CORRUGATED STEEL SHEETING

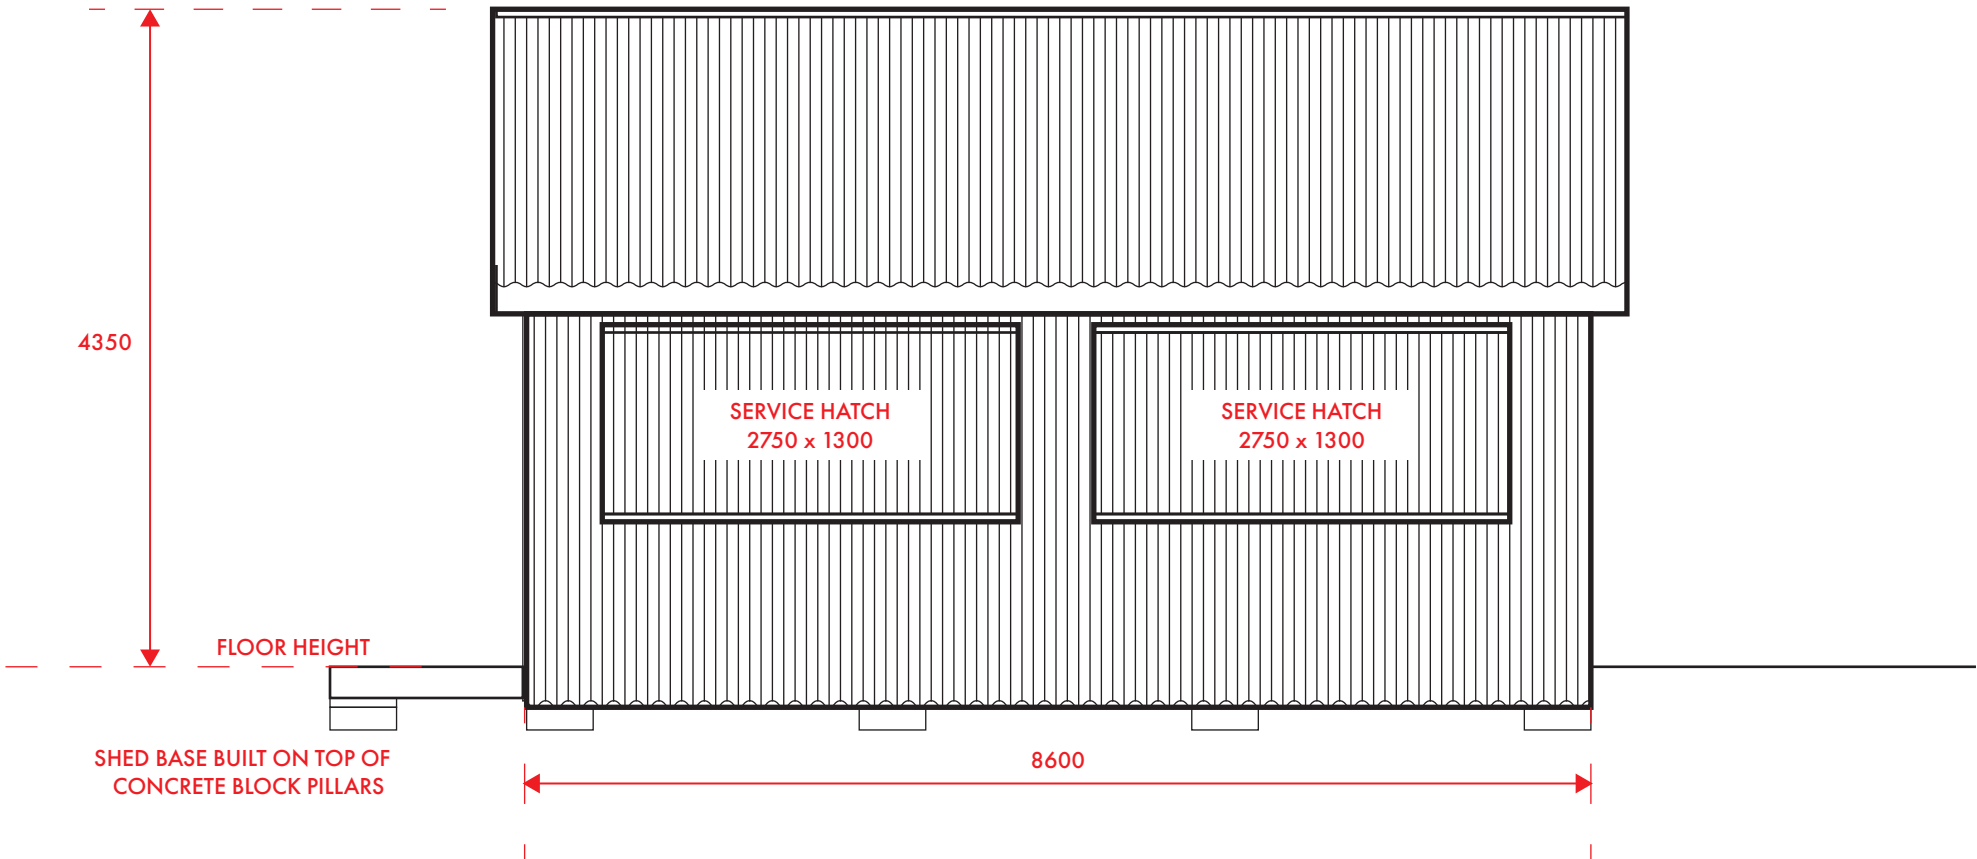


3

FRONT ELEVATION

SCALE 1:50, Printed on A4




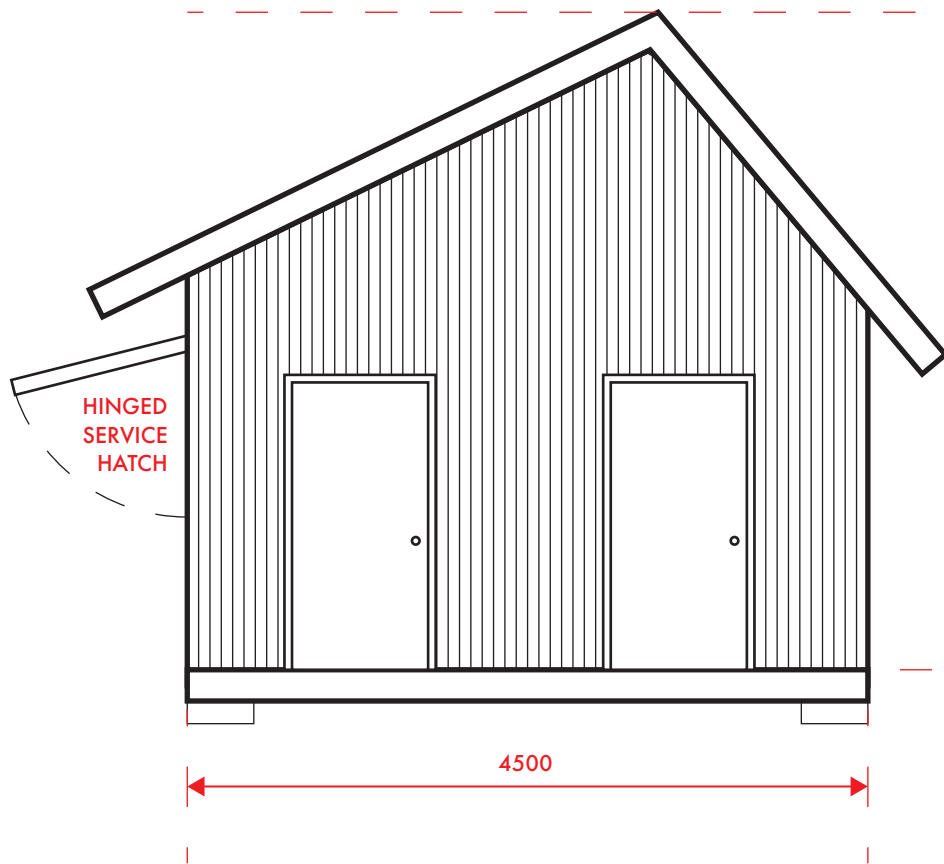

4

SIDE ELEVATION

SCALE 1:50, Printed on A4

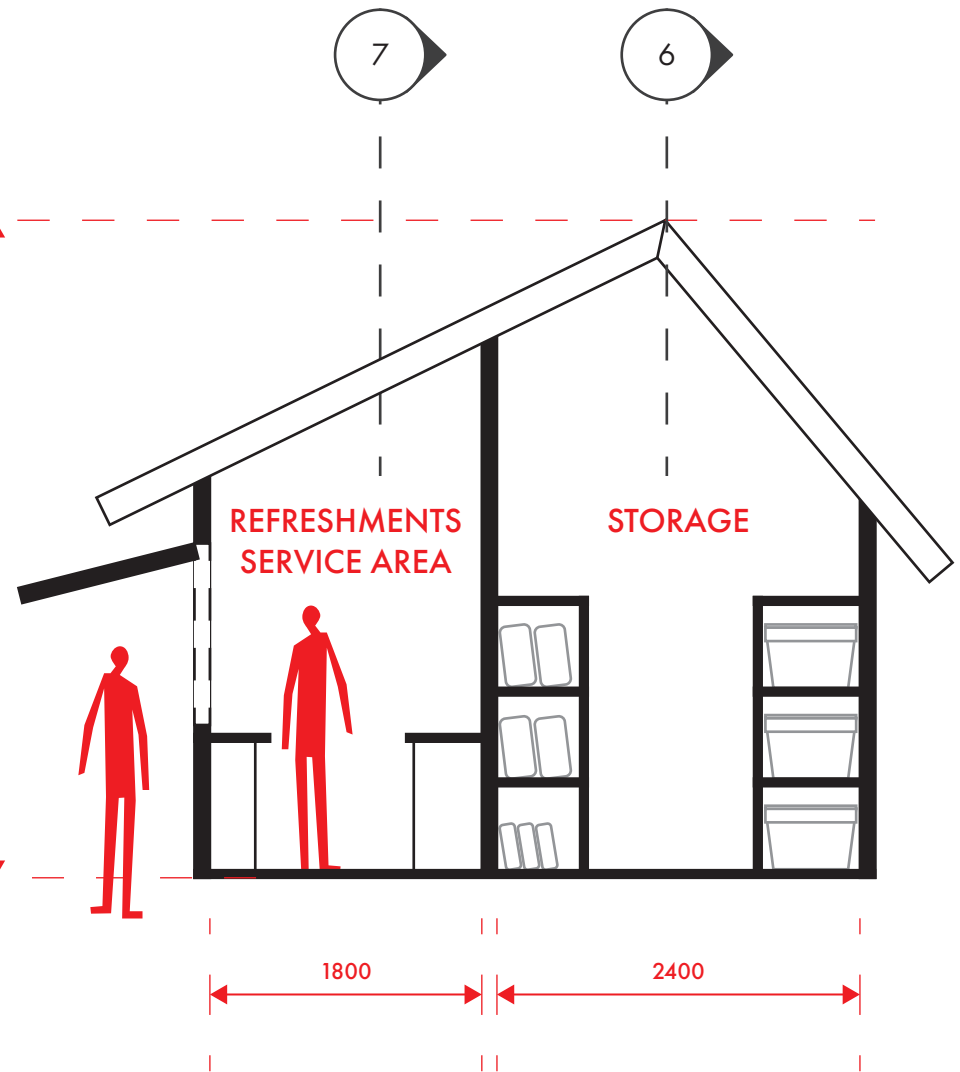

5

SIDE CROSS-SECTION

SCALE 1:50, Printed on A4



5



EXTRA STORAGE





FLOOR HEIGHT

6

STORAGE ROOM CROSS-SECTION

SCALE 1:50, Printed on A4

 

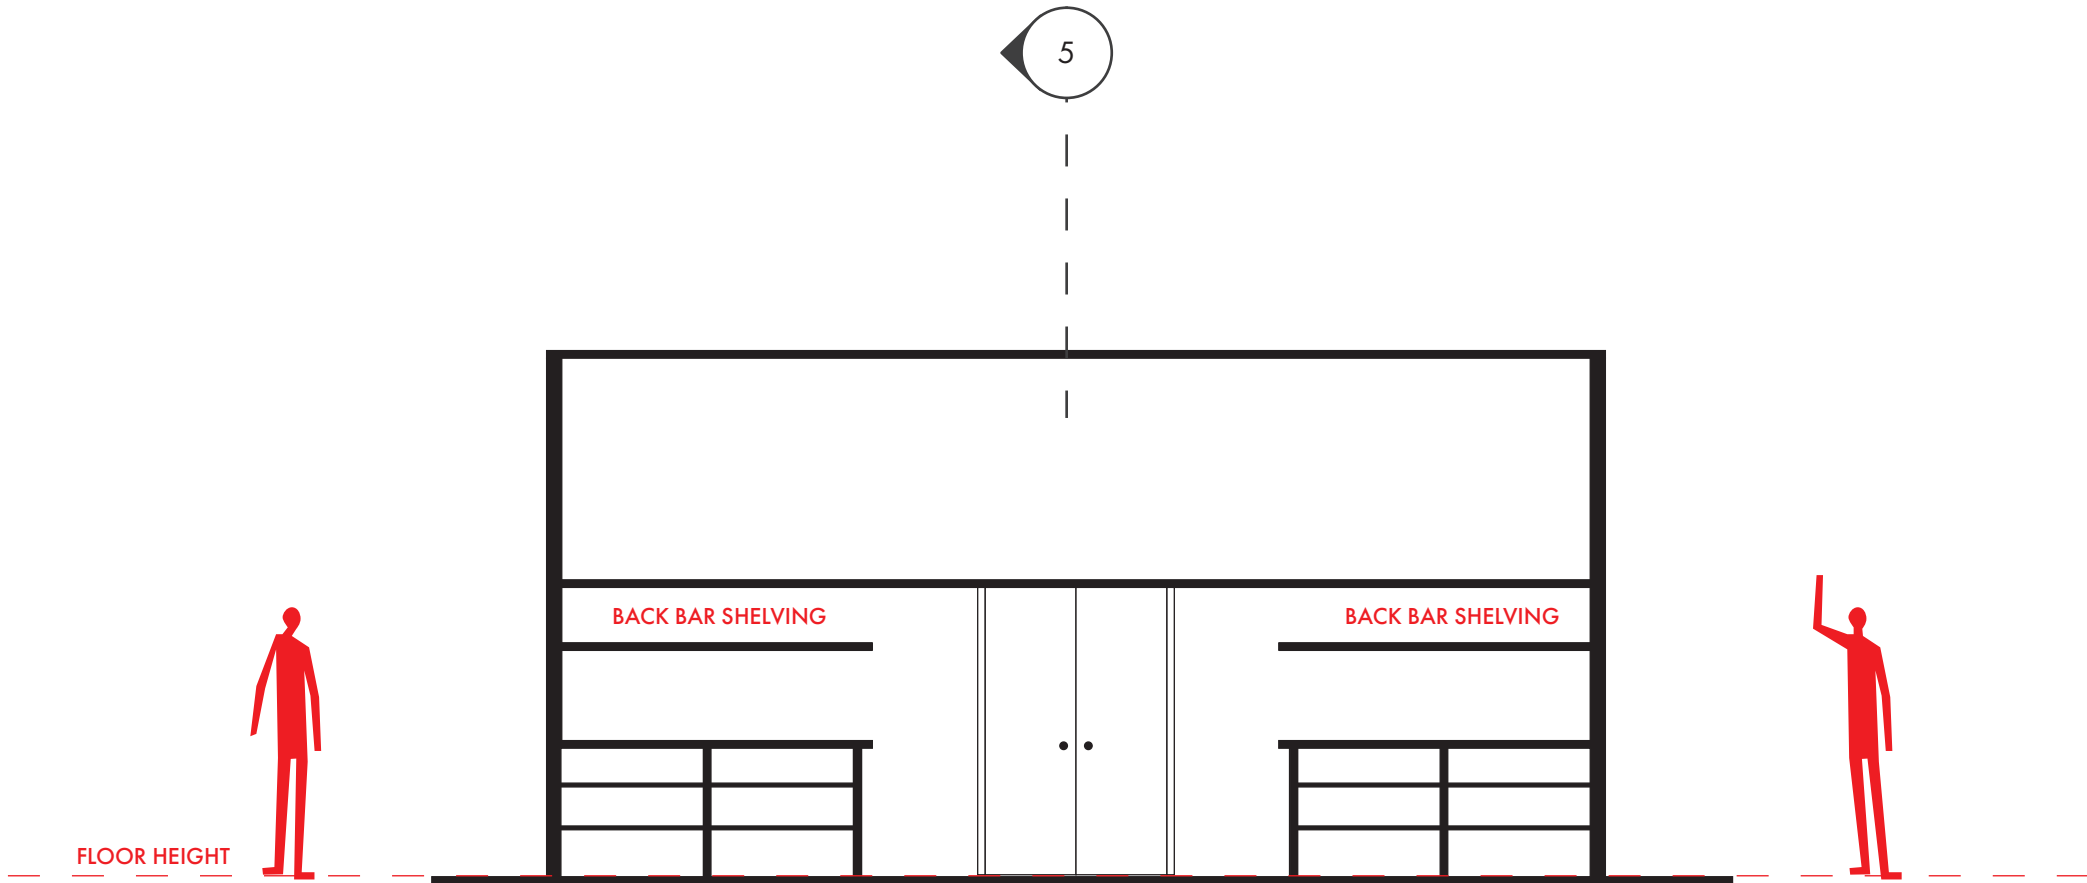

7

BAR/SERVICE AREA CROSS-SECTION

SCALE 1:50, Printed on A4

0

1

2m